




Open User charging sites

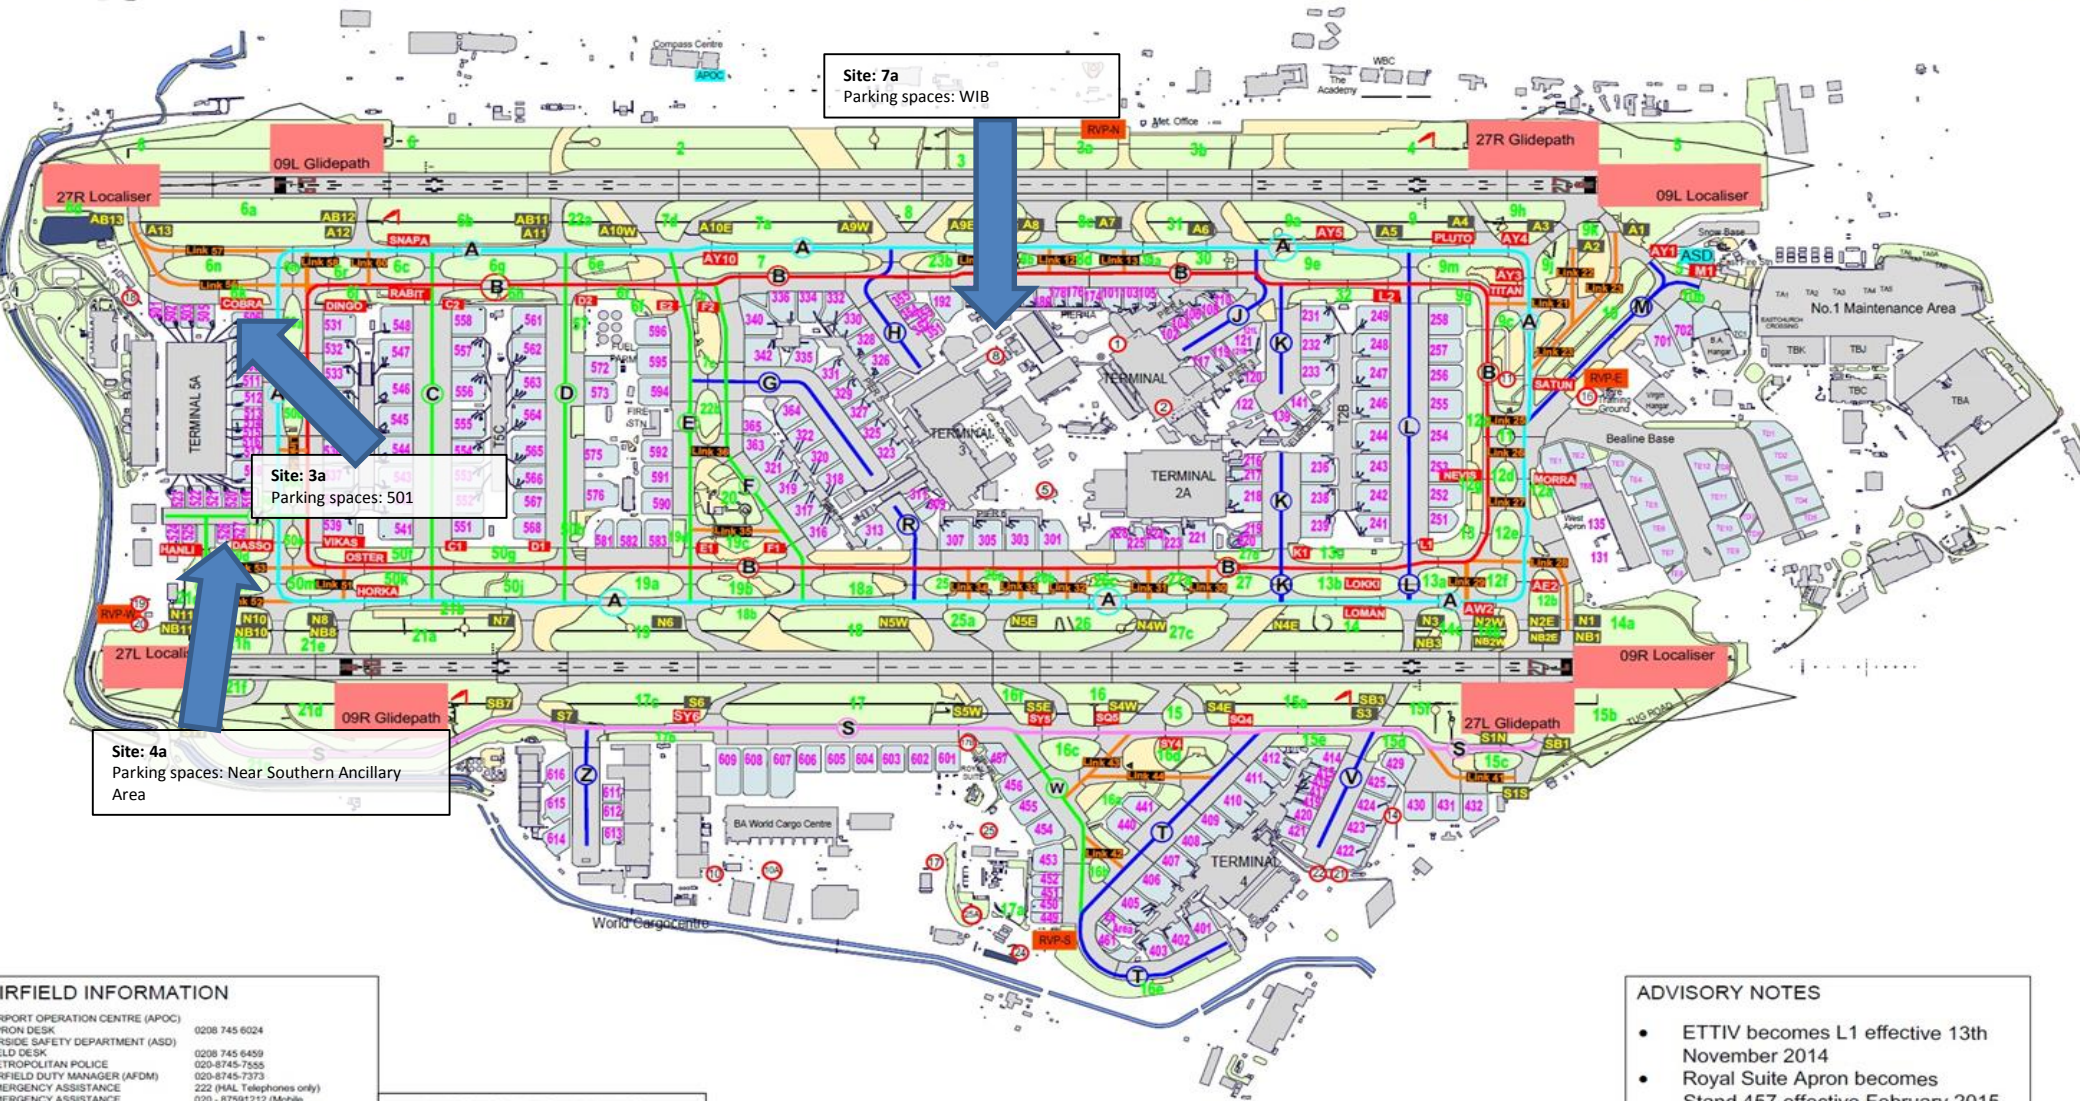

Site: 7a
Parking spaces: WB

Site: 3a
Parking spaces: 501

Site: 4a
Parking spaces: Near Southern Ancillary Area

AIRFIELD INFORMATION
SPORT OPERATION CENTRE (APOC) 0208 745 6024
IRON DESK
RESIDE SAFETY DEPARTMENT (ASD) 0208 745 6499
CHILD DESK 0208-8745-7555
METROPOLITAN POLICE 020-8745-7373
AIRFIELD DUTY MANAGER (AFDM) 222 (HAL Telephones only)
EMERGENCY ASSISTANCE 020 - 87591212 (Mobile Phones Only)

SPEED RESTRICTIONS
AIRSIDE ROADS 20/10mph
IRON 5mph
ARGO TUNNEL LINKS ROADS 30mph
UNCONTROLLED CROSSINGS 30mph
UNDEVELOPED AREA 40mph

WORK PERMITS
contractors working on the Airfield Roads, Craft Stands and the Manoeuvring area MUST be in possession of a valid Works Permit.

NO SMOKING IN AIRSIDE AREAS

This drawing may contain some Ordnance Survey Mastermap and Raster data.
OS Copyright Acknowledgement.
Reproduced by permission of Ordnance Survey on behalf of HMSO. © Crown Copyright and database right. All rights reserved. BAA Ltd, O.S. Licence Number AL100020071.

09L/27R & 09R/27L Runways	RVP-S Emergency Vehicle Rendezvous Point	Disused Areas	24 Control Post
ILS Critical Areas	ASD Airside Safety Department	UNDER CONSTRUCTION	Helicopter Aiming Point

ADVISORY NOTES

- ETTIV becomes L1 effective 13th November 2014
- Royal Suite Apron becomes Stand 457 effective February 2015

10000-XX-GA-XXX-00004

Version: 13.0 Status: P9
Drawn By: ATIC Date: 16/10/2014 Scale: NTS © Heathrow Airport Ltd